




Sotterley Plantation Barn Layout

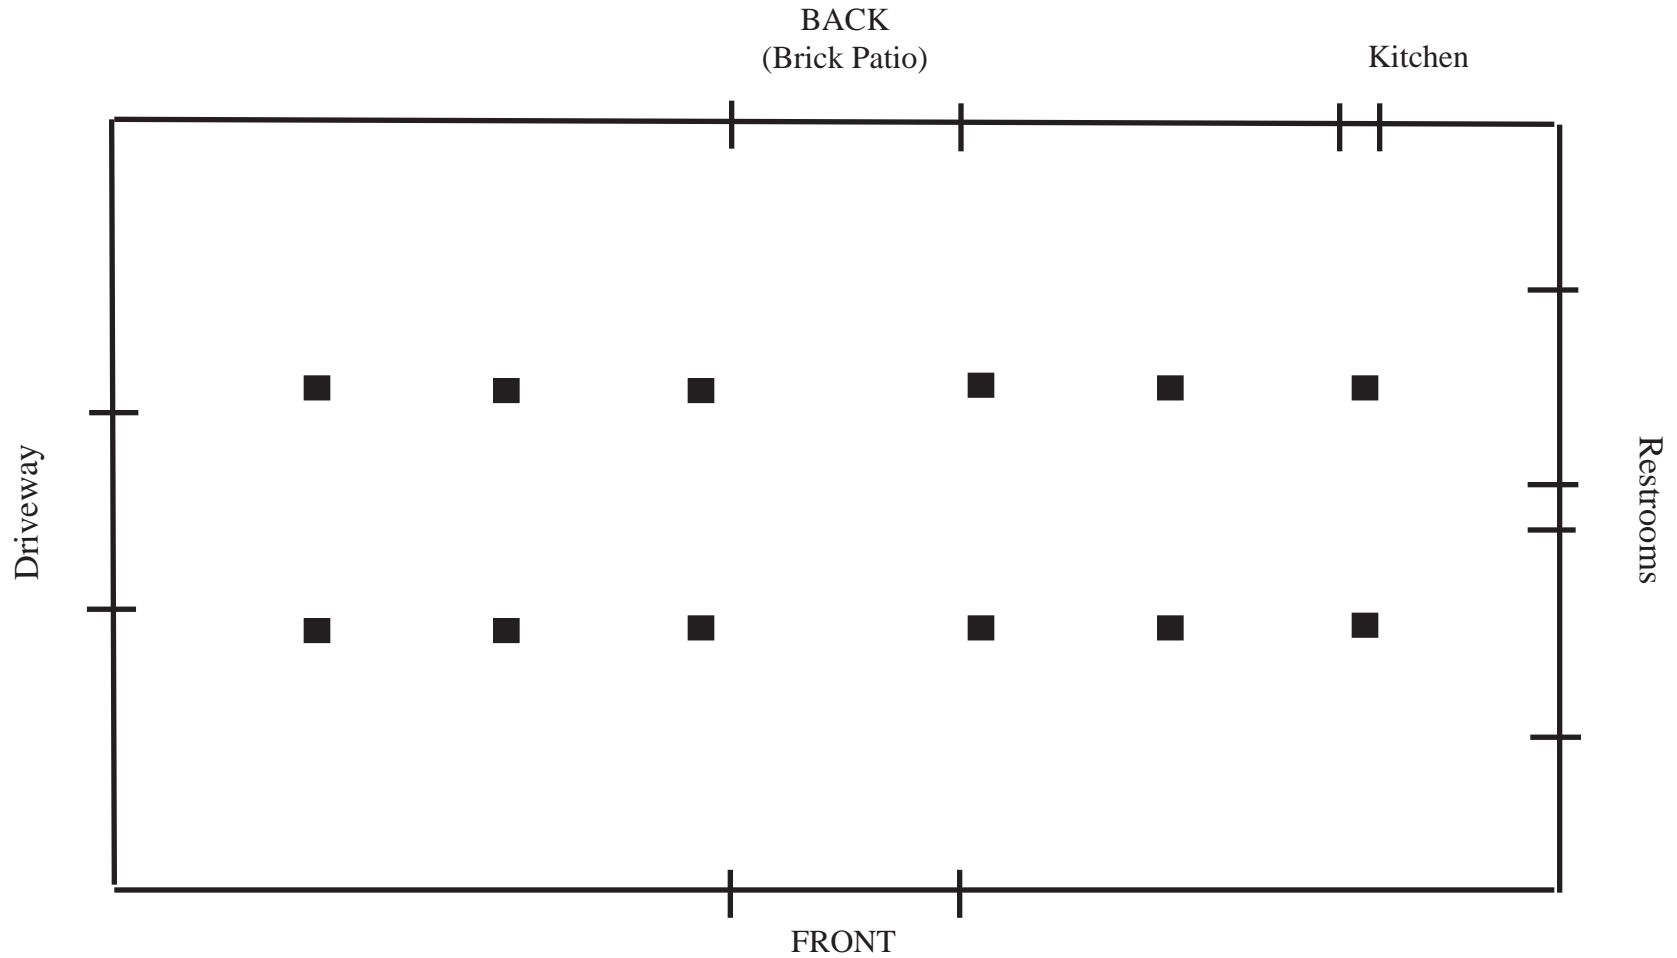

8' Table

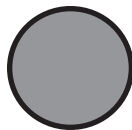

5' Table

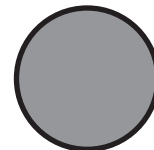

6' Table

SCALE: 1/8" = 1'